


SKICA SA LIKOVIMA I POVRŠINAMA

NA DIJELU ZK Č.ZEM. 2917 K.O. KLIS

Mjerilo 1:500

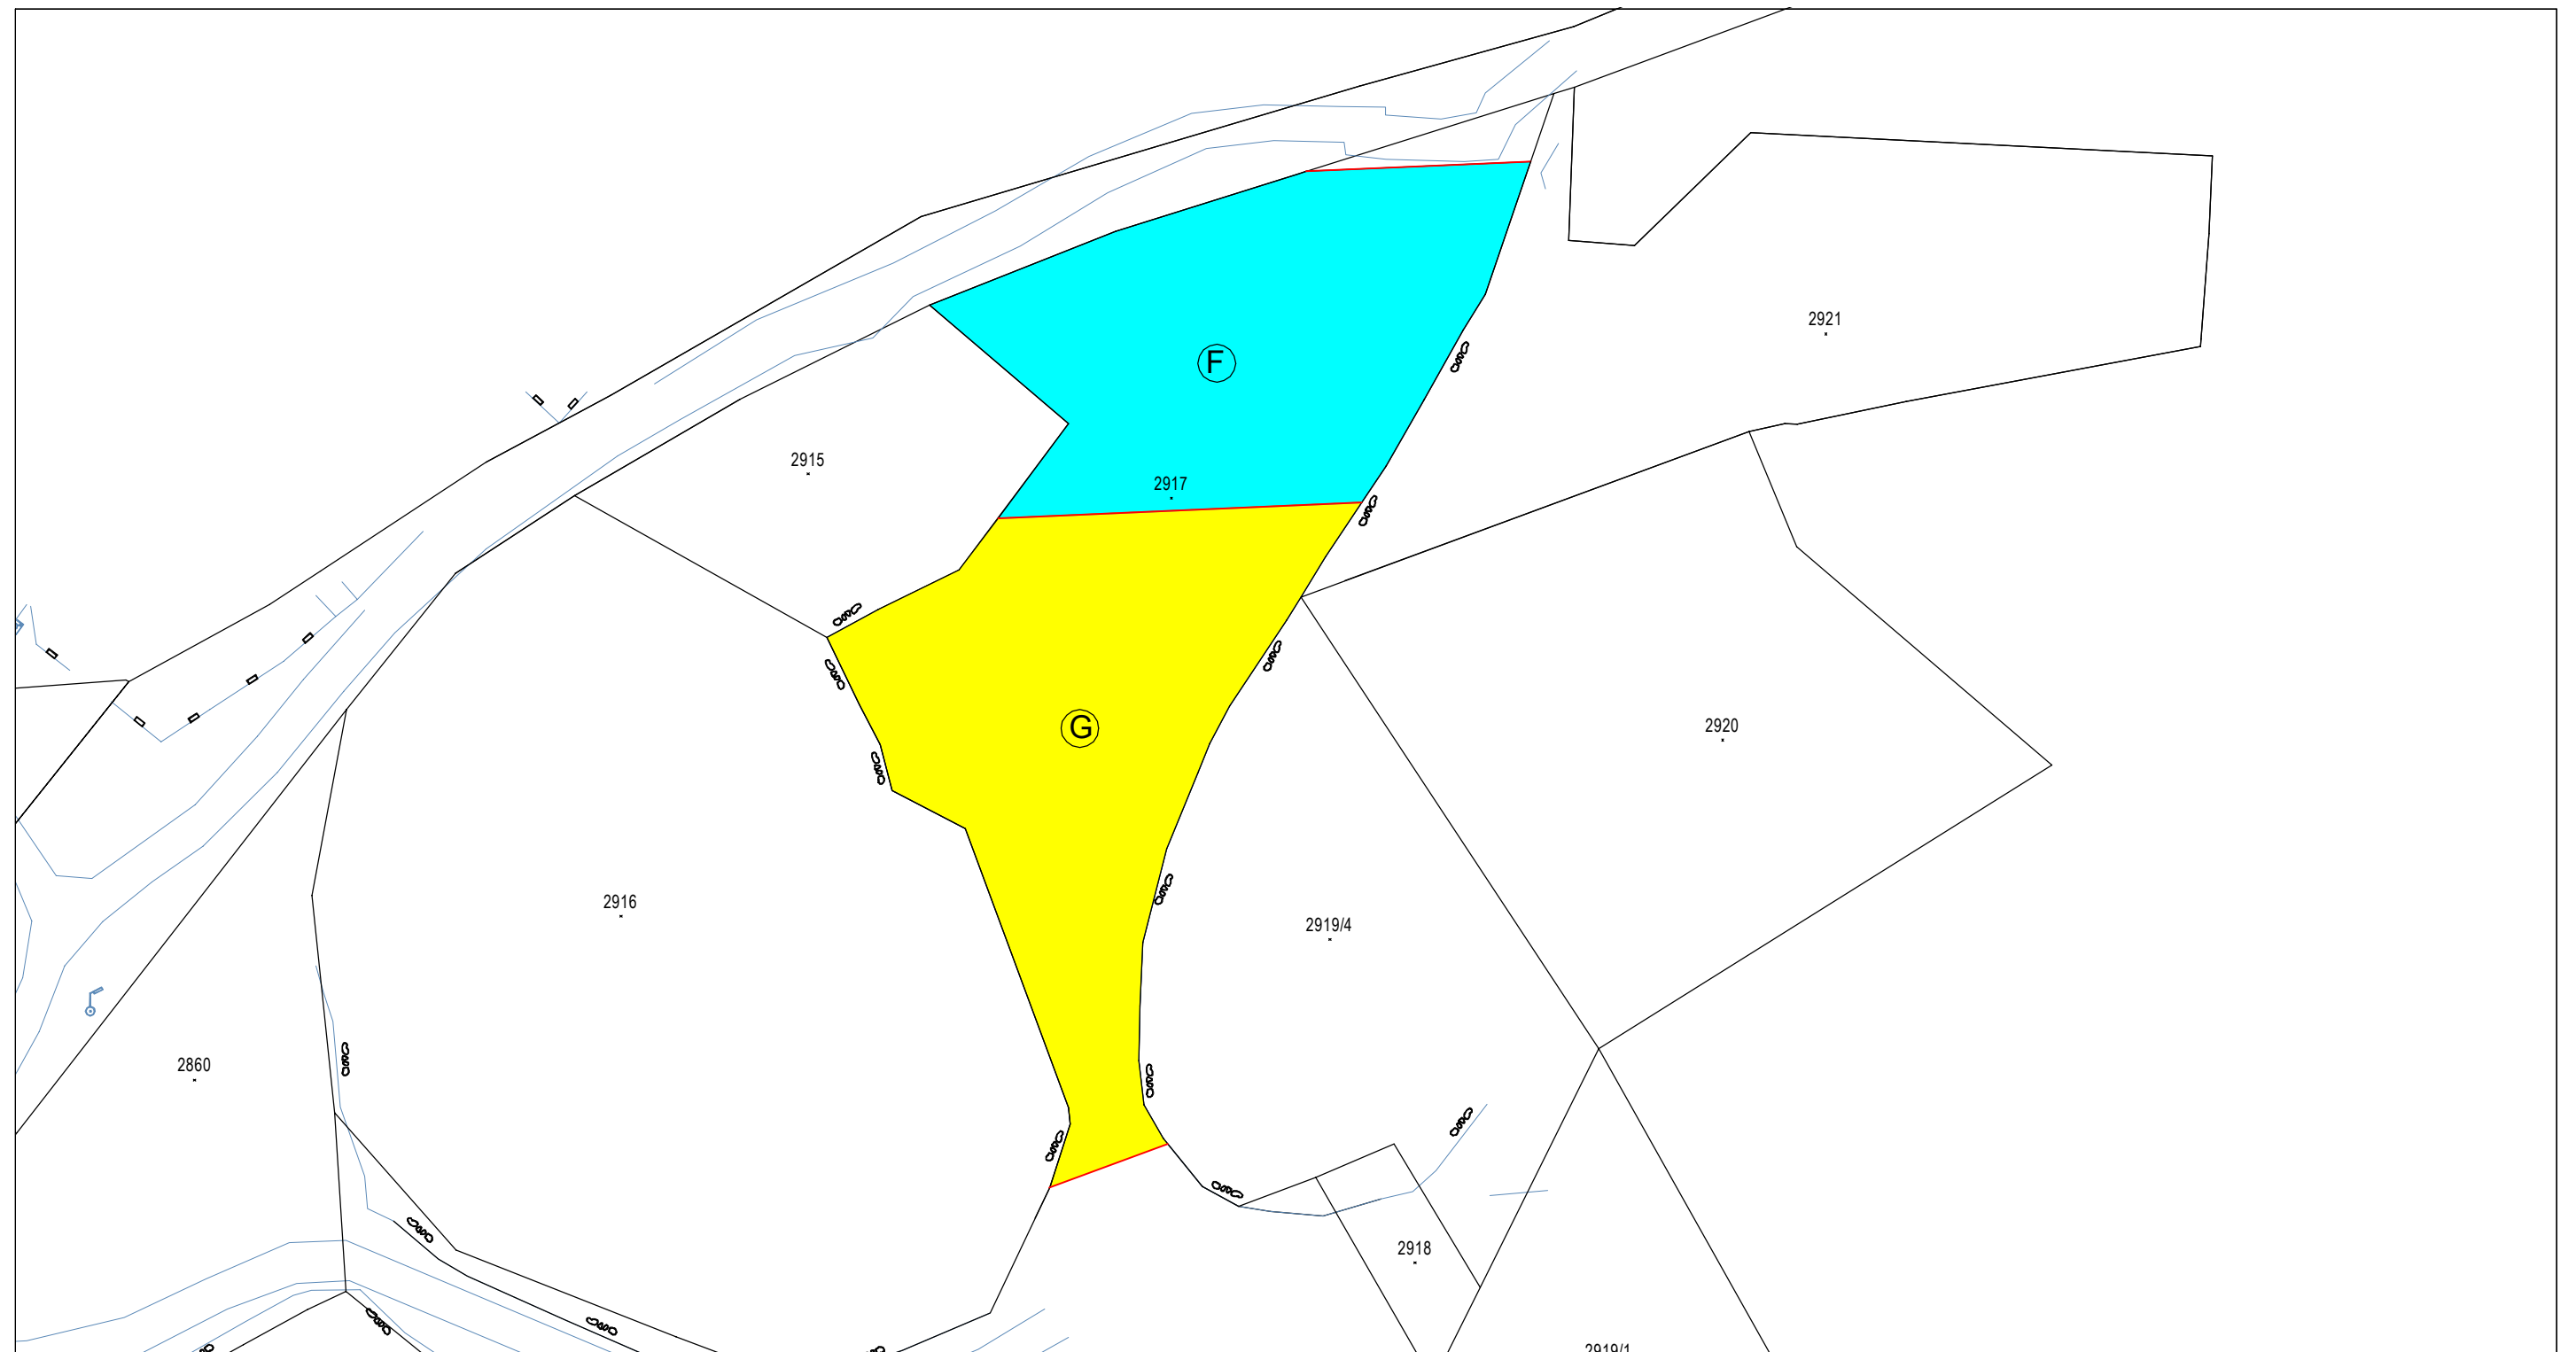

Kazalo:







- KATASTARSKA GRANICA
- 2917 NUMERACIJA PO UPISU U ZK
- LINIJA RAZGRANIČENJA
- (F) DIO ZK Č.ZEM 2917 U POVRŠINI 765 M2
- (G) DIO ZK Č.ZEM 2917 U POVRŠINI 871 M2

Izrada: GIRUS d.o.o. SPLIT
Tavelićeva 50, 21000 Split
Prosinac, 2020. god.

SKICA SA LIKOVIMA I POVRŠINAMA
NA DIJELU ZK Č.ZEM. 2909 K.O. KLIS

Mjerilo 1:500

Kazalo:

	KATASTARSKA GRANICA
2909	NUMERACIJA PO UPISU U ZK
	LINIJA RAZGRANIČENJA
	DIO ZK Č.ZEM 2909 U POVRŠINI 1404 M2
	DIO ZK Č.ZEM 2909 U POVRŠINI 1404 M2
	DIO ZK Č.ZEM 2909 U POVRŠINI 1404 M2
	DIO ZK Č.ZEM 2909 U POVRŠINI 1404 M2

Izrada: GIRUS d.o.o. SPLIT
Tavelićeva 50, 21000 Split
rujan, 2020 god.

