



geosalona

URED ZA GEODETSKE POSLOVE

ured Solin, K. Zvonimira 87/c-Solin

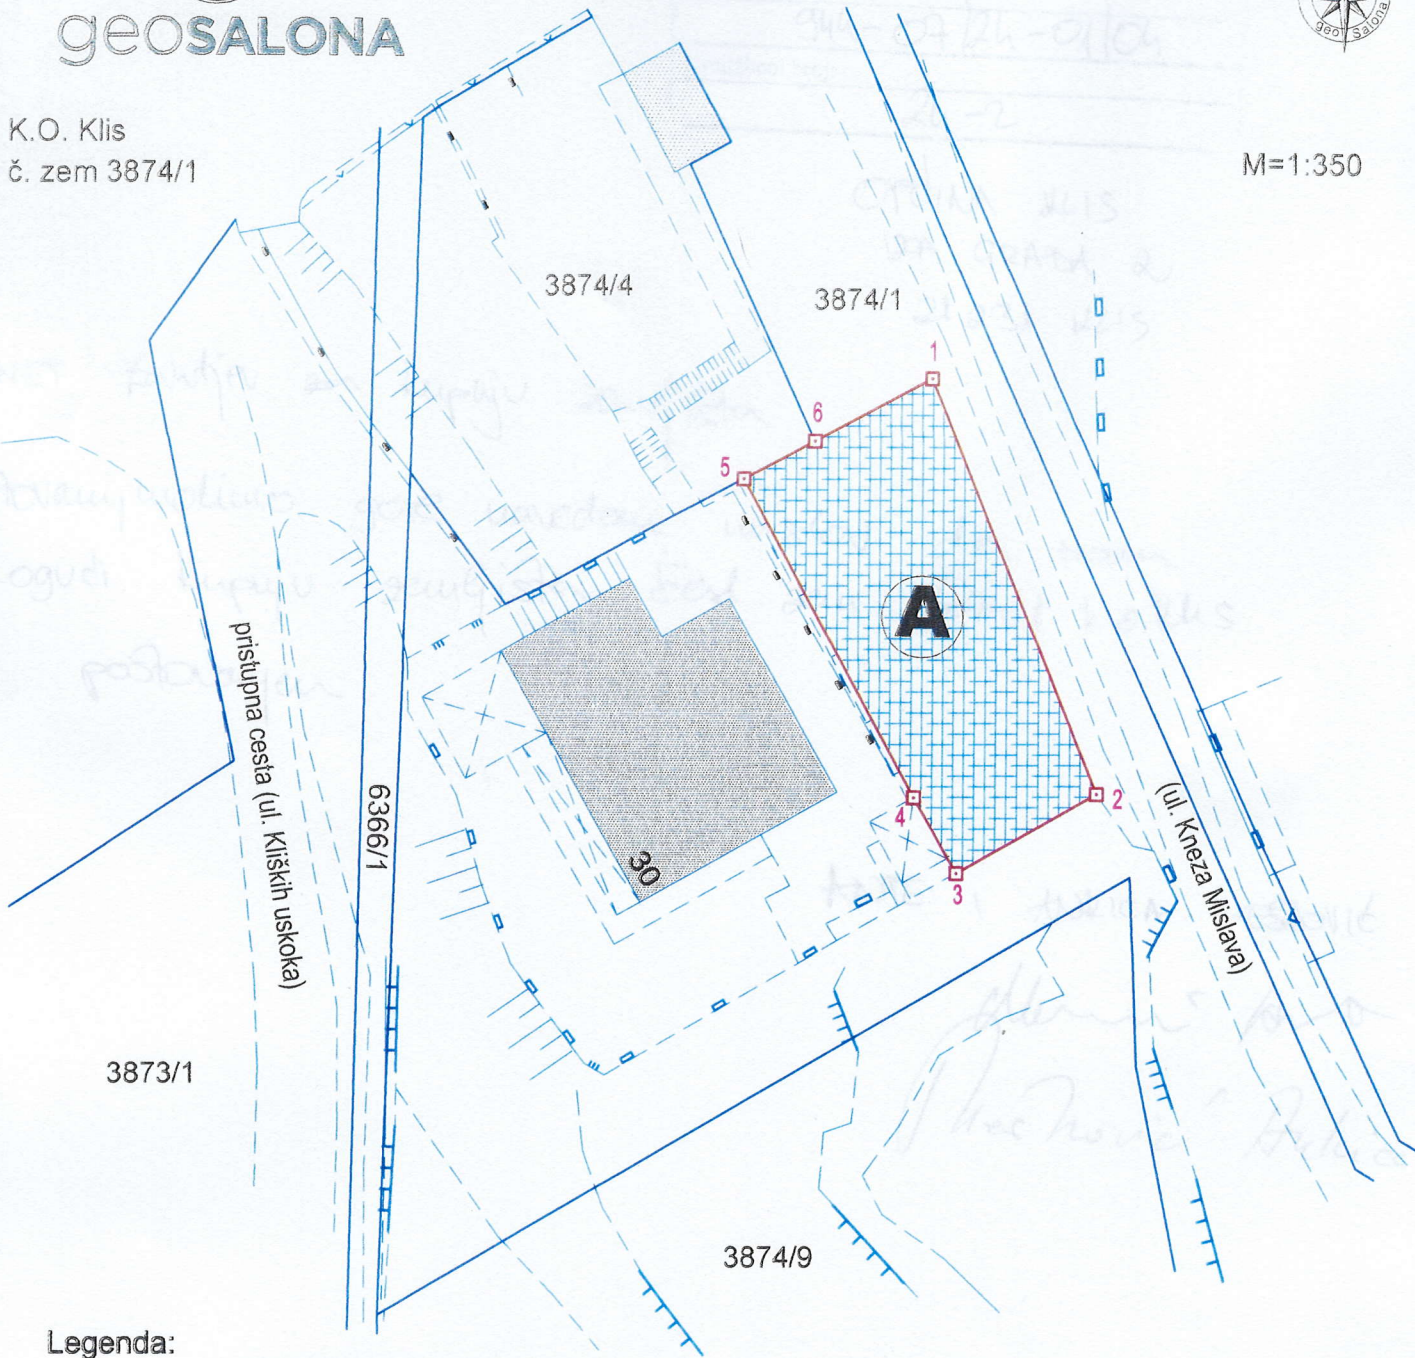
email: geosalona@gmail.com





K.O. Klis

č. zem 3874/1

M=1:350



Legenda:

-  katastarsko stanje
-  topografsko stanje
- 3874/1 numeracija po katastru nekretnina



lik **A** (1,2,3,4,5,6,1) površine 186 m²

izraženo u idealnom dijelu 186/3843 č. zem 3874/1, K.O. Klis

Izradio : Ante Poljak geod.

GEO SALONA d.o.o.
Solin

SOLIN, 09. 2024 god.

Ovjerava : Ančica Poljak dipl.ing. geod.

Ančica Poljak
dipl.ing. geod.

Ovlaštena osoba za ovjeravanje

GEO SALONA
Solin

Geo 883